



TBA ARCHITECTS, INC.
 ARCHITECTURE
 PLANNING
 PROJECT MANAGEMENT
 100 WASHINGTON ST. 11TH FL.
 WELLESLEY, MA 02158
 TEL: (781) 931-1000 FAX: (781) 931-1004
 WWW.TBAARCHITECTS.COM

BID SET

DHCD PROJECT #324047

BUILDING ENVELOPE
 REPAIRS

KILMAIN & MORTON
 ELDERLY HOUSING

487-513 WASHINGTON ST.
 WELLESLEY, MA 02158

CLIENT:
 WELLESLEY HOUSING AUTHORITY
 100 BARTON ROAD
 WELLESLEY, MA 02151

DRAWN BY: SJOEMO
 CHECKED BY: MRF
 COPYRIGHT: 2018

NO.	DATE	REVISIONS

DATE OF ISSUE: JANUARY 14, 2018

SCALE:
 NTS ON ORIGINAL

KILMAIN (667-2) &
 MORTON (667-1)
 ELDERLY HOUSING
 SITE PLAN


TBA PROJECT # 1202



A-1.0

NTS ON ORIGINAL

CALLED
 NORTH

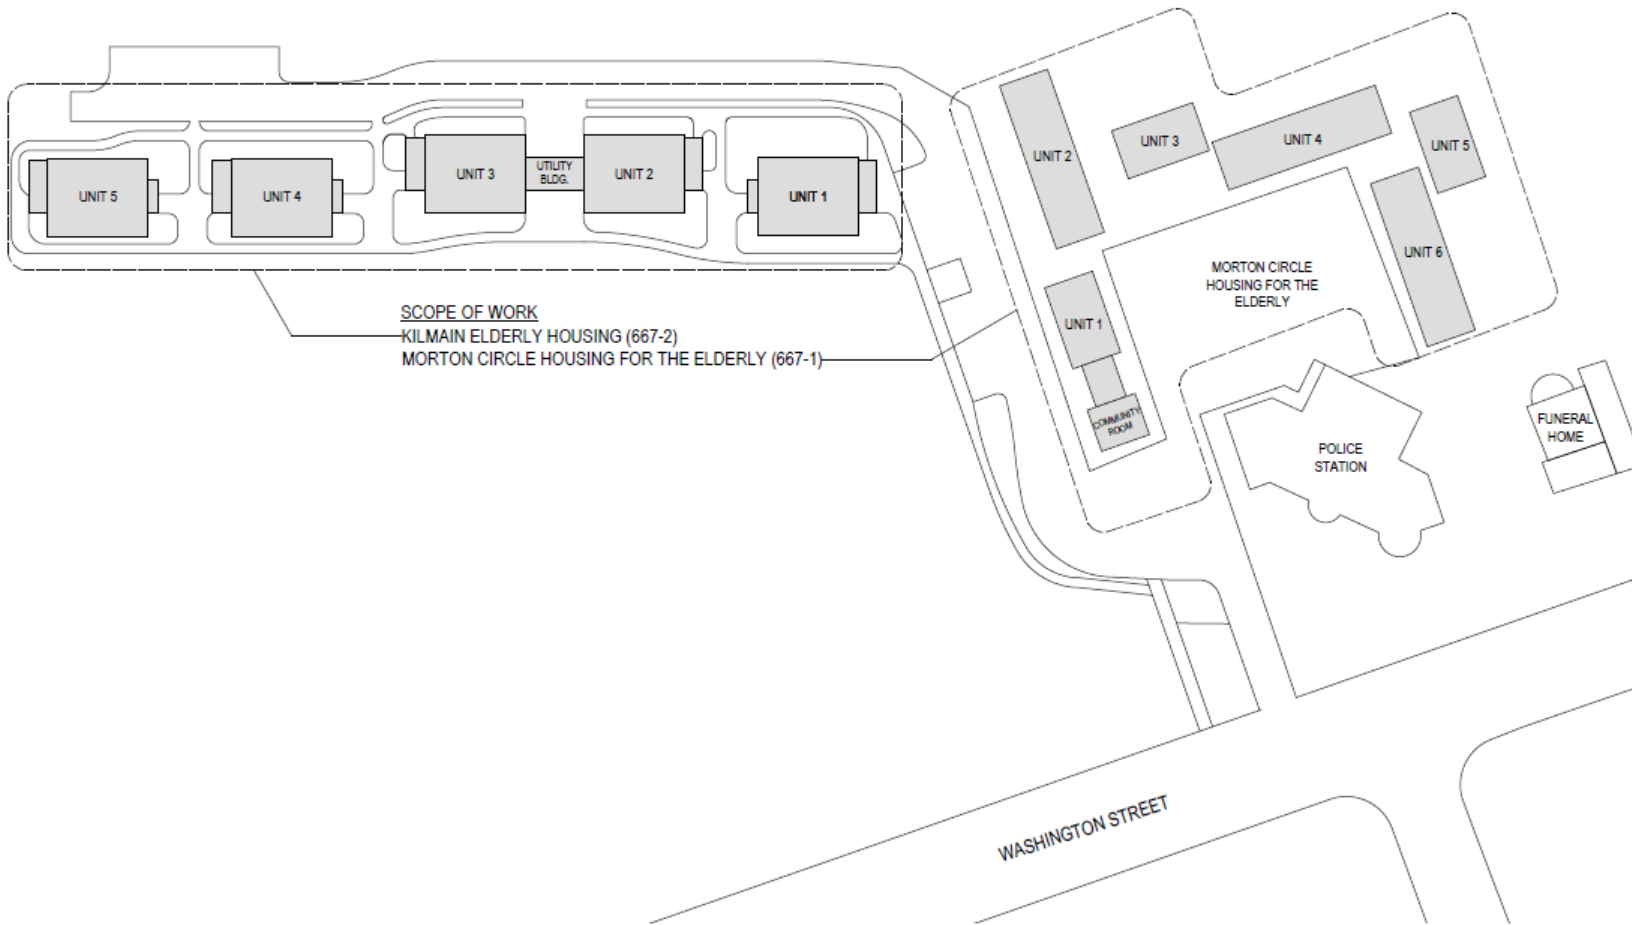

SCOPE OF WORK
 KILMAIN ELDERLY HOUSING (667-2)
 MORTON CIRCLE HOUSING FOR THE ELDERLY (667-1)

WASHINGTON STREET