



Washington Street Development

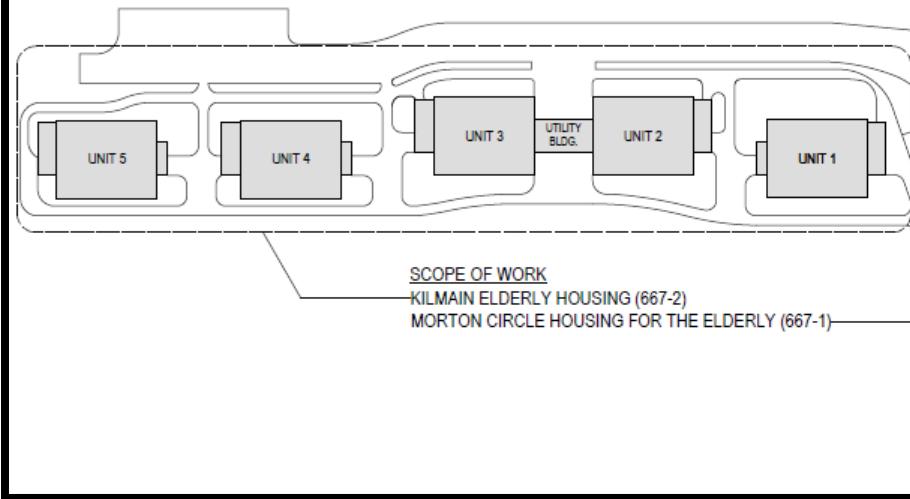

Morton Circle Development

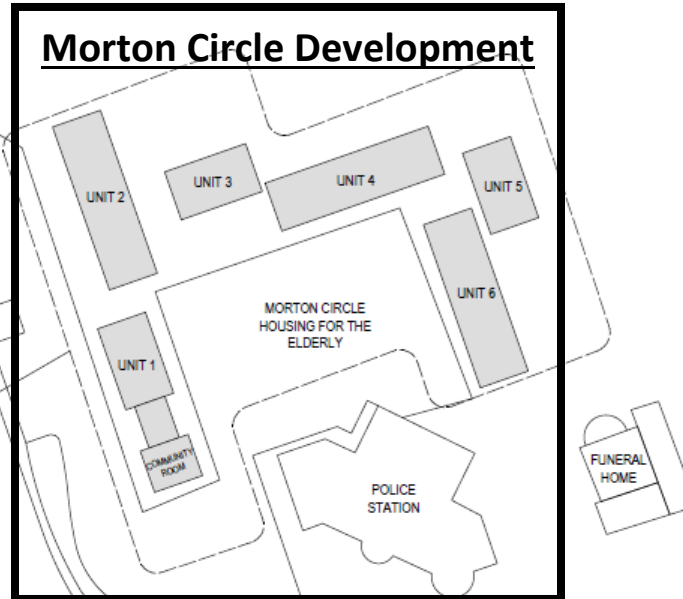

WASHINGTON STREET



TBA ARCHITECTS, INC.
ARCHITECTURE
PLANNING
PROJECT MANAGEMENT
100 BARTON ROAD
WELLESLEY, MA 02156
TEL: (978) 935-1000 FAX: (978) 935-1004
WWW.TBAARCHITECTS.COM

BID SET

DHCD PROJECT #324047

BUILDING ENVELOPE
REPAIRS

KILMAIN & MORTON
ELDERLY HOUSING

487-513 WASHINGTON ST.
WELLESLEY, MA 02482

CLIENT:
WELLESLEY HOUSING AUTHORITY
100 BARTON ROAD
WELLESLEY, MA 02156

DRAWN BY: SJOEMO CHECKED BY: MRF COPYRIGHT: 2018

REVISIONS

DATE OF ISSUE: JANUARY 14, 2014

SCALE: NTS ON ORIGINAL

KILMAIN (667-2) &
MORTON (667-1)
ELDERLY HOUSING
SITE PLAN

TBA PROJECT # 1202



A-1.0

NTS ON ORIGINAL

CALLED NORTH